
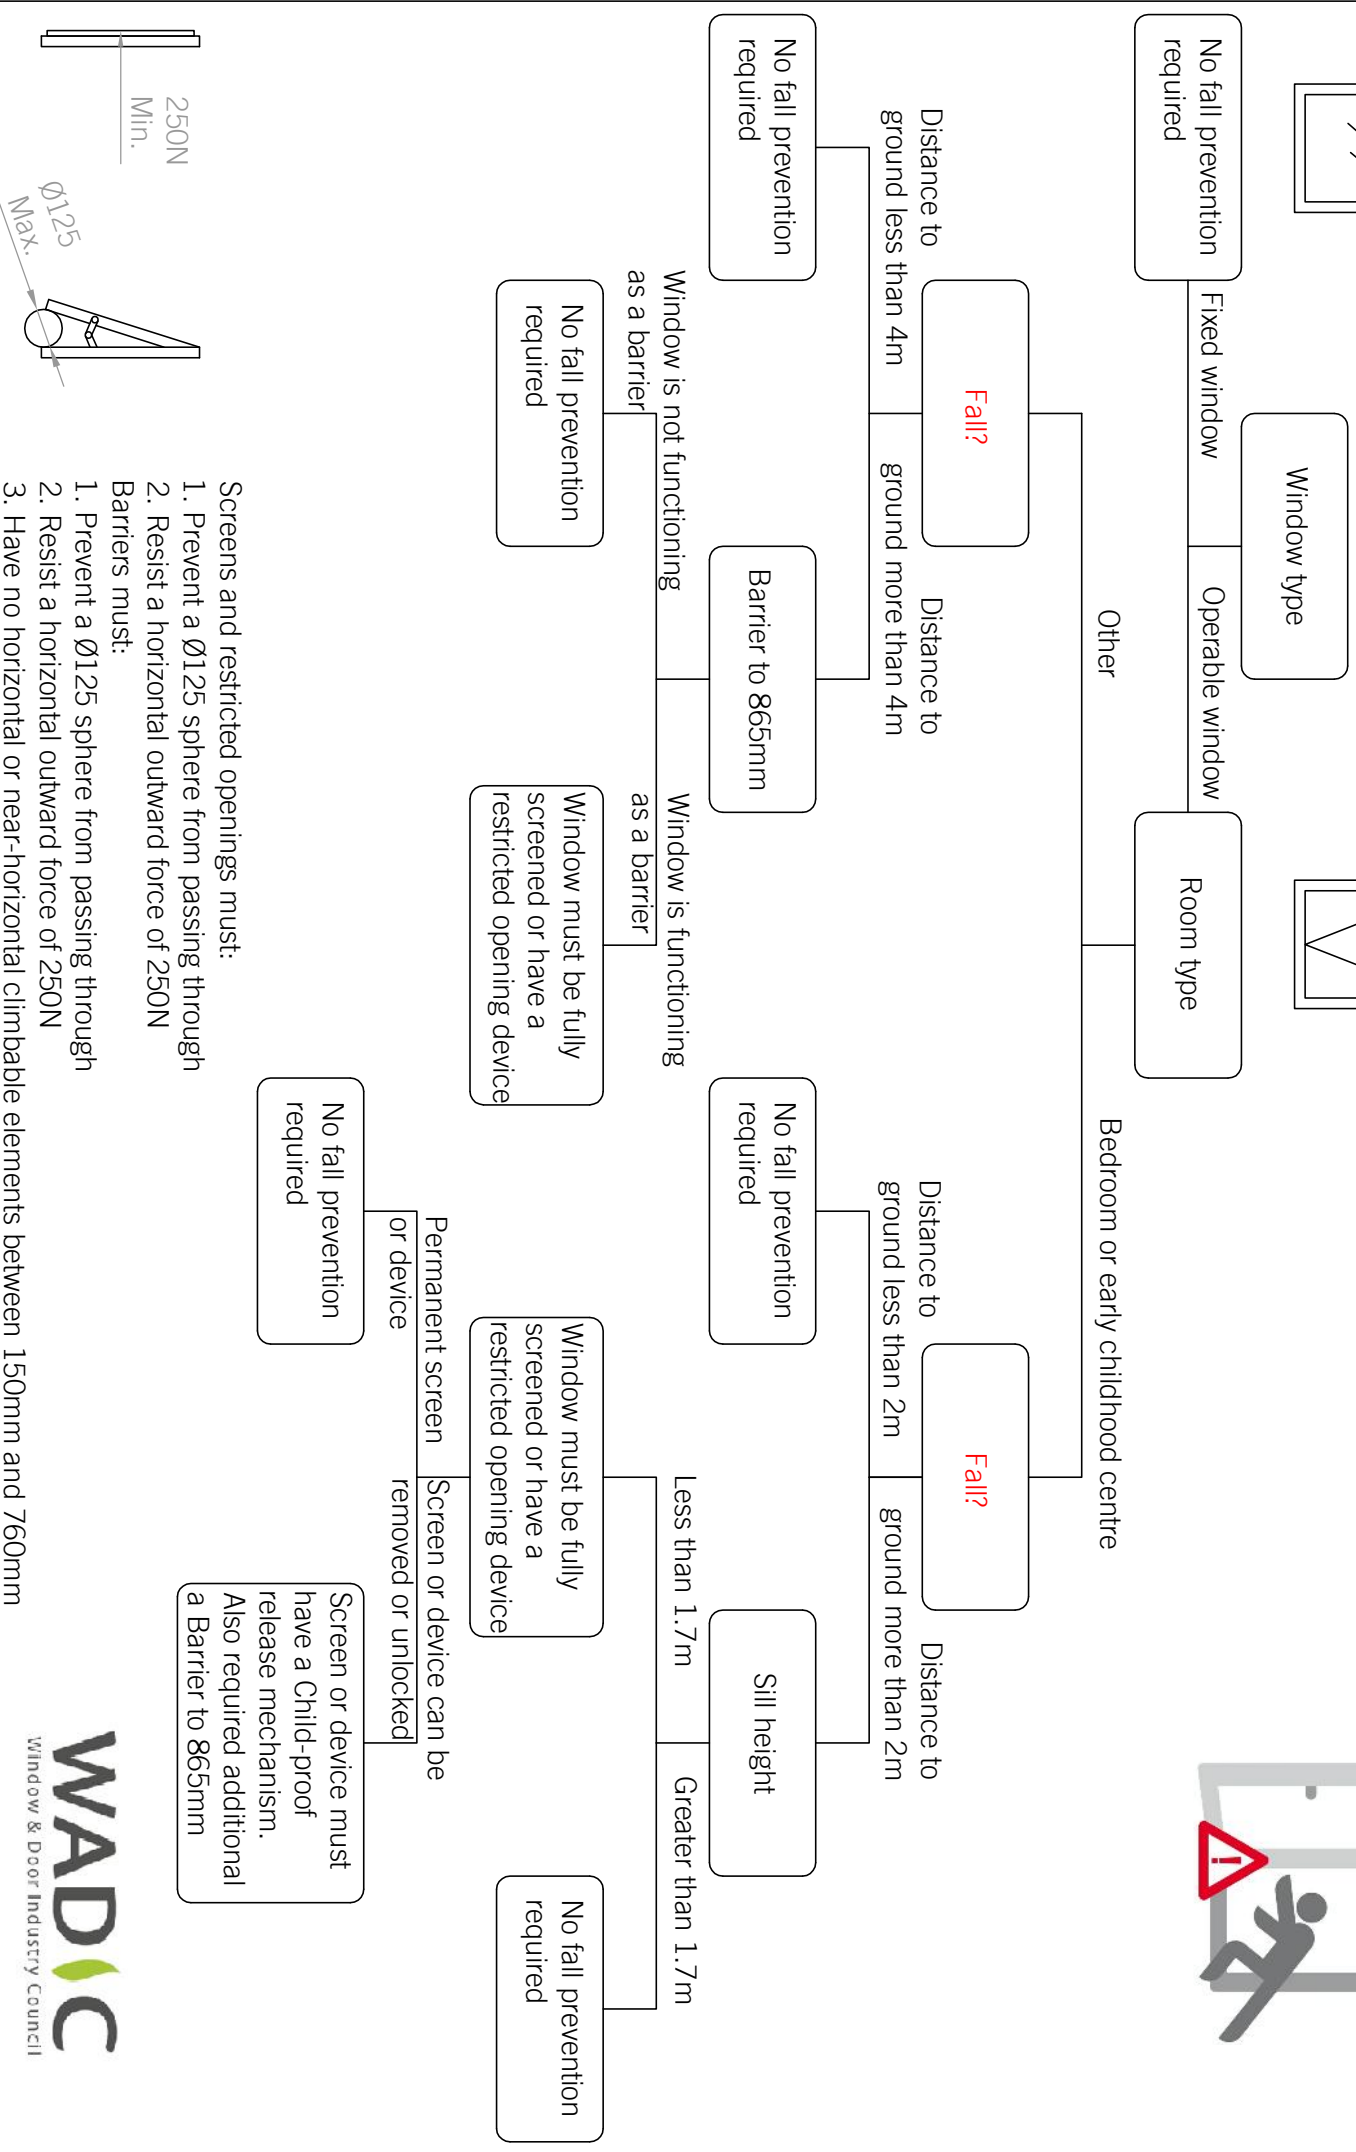
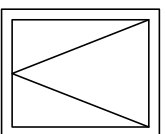


FALL PREVENTION

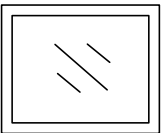

Screens and restricted openings must:

1. Prevent a Ø125 sphere from passing through
2. Resist a horizontal outward force of 250N

Barriers must:

1. Prevent a Ø125 sphere from passing through
2. Resist a horizontal outward force of 250N
3. Have no horizontal or near-horizontal climbable elements between 150mm and 760mm

250N Min.

Ø125 Max.

